

3. Obergeschoss Massstab 1:50

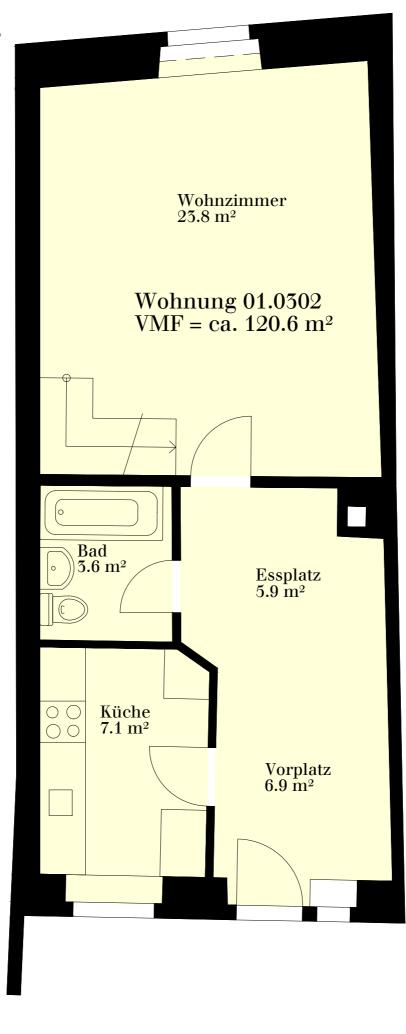

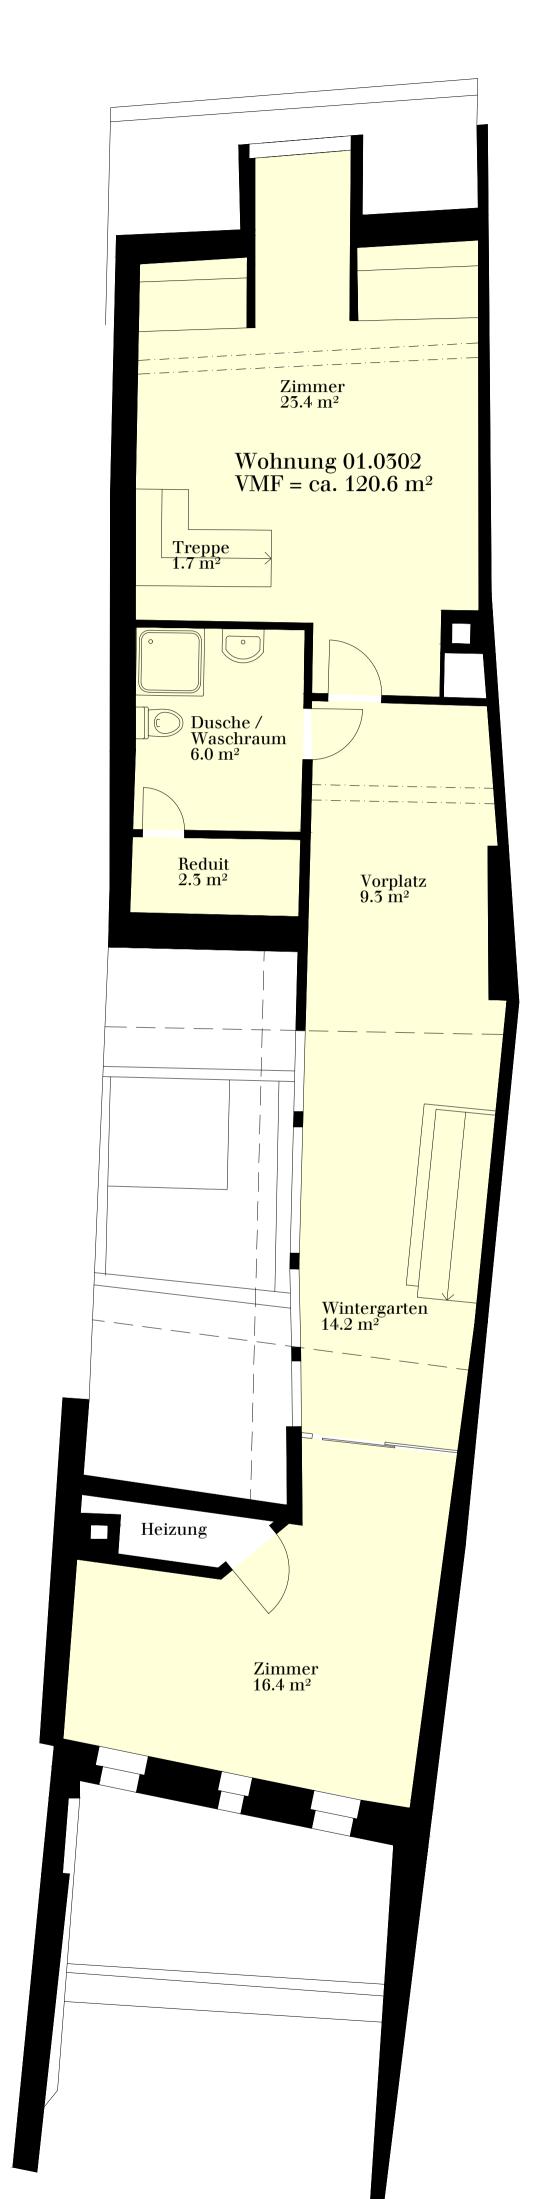

0 1 2 3 4 5 m



0 1 2 3 4 5 m